




TRADITION  
HOMES

# PARKS AT WILSON CREEK

## 1904 Forest Park Way | 5022/A

3,125 sq ft - 1 Story - 4 Beds - 4.5 Baths - Study - Media/Flex Room - 3 Car Tandem Garage

**Options Added:** Owner's Window Seat - Owner's Vaulted Ceiling - Owner's Free Standing Tub  
Laundry Room Cabinets & Sink - Bath #2 Shower

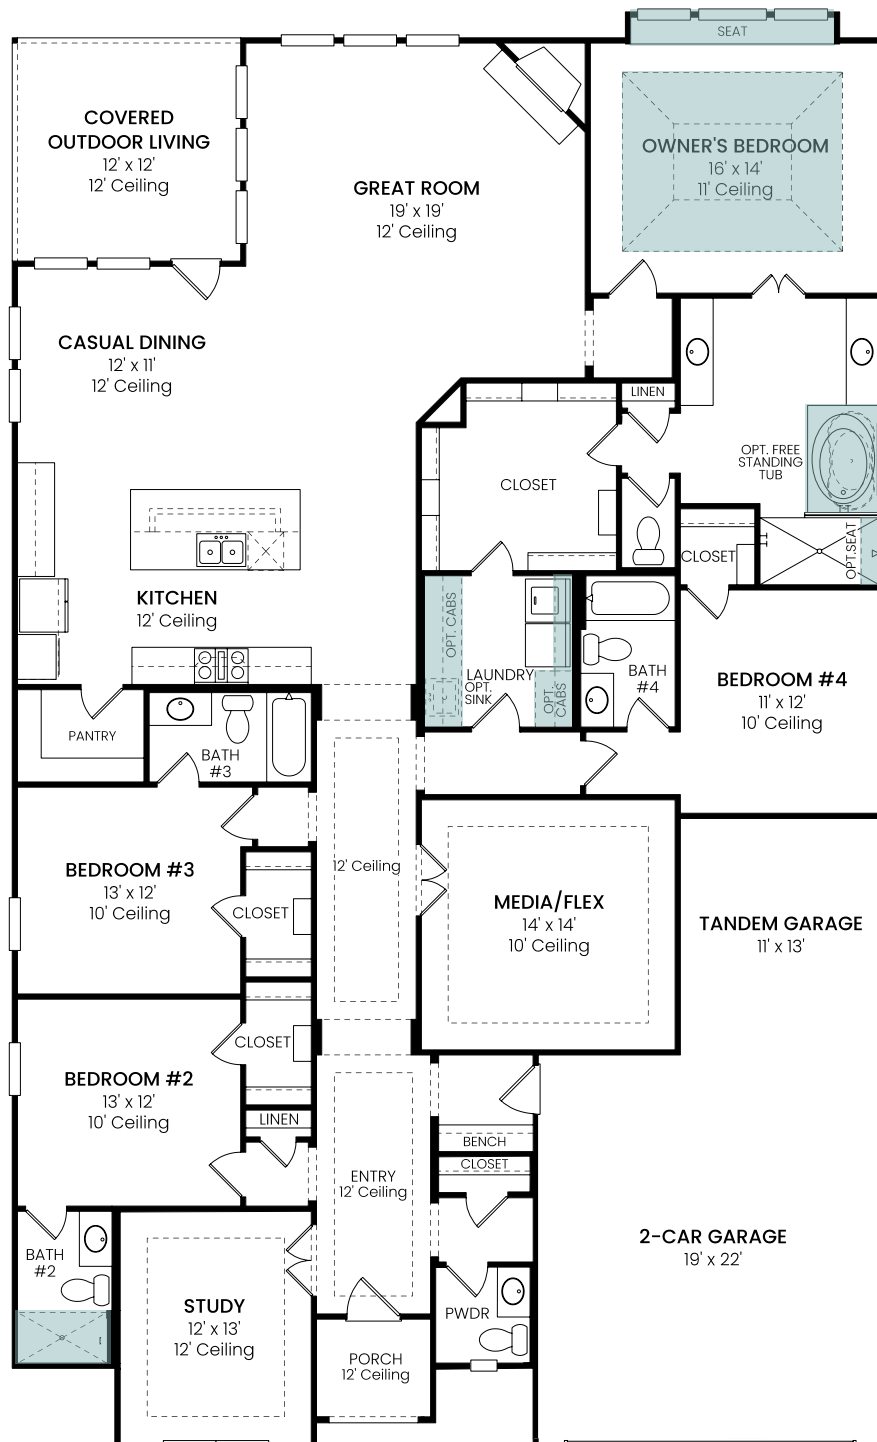

All information is deemed reliable as of publication date but not guaranteed and remains subject to change daily without notice including, but not limited to base price, availability, incentives, floor plans, standard specifications, options, assessments and fees, planned amenities, conceptual artists' renderings and community development plans. Price(s) shown do not reflect lot premiums, upgrades and options. Site maps, elevation renderings and marketing plans are not to scale and all dimensions are approximate. Please see a Community Sales Manager and visit [www.traditionhomes.com](http://www.traditionhomes.com) for details. © 2022, Tradition Homes, LLC. All rights reserved.

The Tradition Continues

TRADITIONHOMES.COM

## DESIGN SELECTIONS – 1904 FOREST PARK

### KITCHEN SELECTIONS

#### CABINETS



#### ISLAND



#### COUNTERTOPS



#### FAUCET



#### SINK



#### KITCHEN BACKSPLASH



### FIREPLACE SELECTIONS

#### MANTEL



#### TILE TO CEILING

### POWDER DOWN SELECTIONS

#### CABINETS



#### FAUCET



#### FRAMED MIRROR



#### COUNTER TOPS



#### FLOORING



### DOOR/HARDWARE SELECTIONS




#### DOOR HARDWARE



### PAINT SELECTIONS

#### WALLS / CEILINGS TRIM

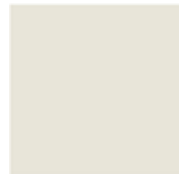

#### MUD BENCH



### MAIN FLOORING

#### WOOD FLOORING



#### MAIN CARPET



#### MEDIA CARPET





All information is deemed reliable as of publication date but not guaranteed and remains subject to change daily without notice including, but not limited to base price, availability, incentives, floor plans, standard specifications, options, assessments and fees, planned amenities, conceptual artists' renderings and community development plans. Price(s) shown do not reflect lot premiums, upgrades and options. Site maps, elevation renderings and marketing plans are not to scale and all dimensions are approximate. Please see a Community Sales Manager and visit [www.traditionhomes.com](http://www.traditionhomes.com) for details. Tradition Homes, LLC. All rights reserved.